


大坪镇人民政府用地红线图

界址点坐标表

点号	X	Y	边长
J1	2727873.374	37618374.042	17.85
J2	2727865.783	37618390.194	9.97
J3	2727855.867	37618389.117	1.57
J4	2727855.566	37618390.654	11.81
J5	2727844.033	37618388.124	1.57
J6	2727844.435	37618386.602	17.13
J7	2727828.815	37618393.626	31.81
J8	2727800.794	37618408.679	9.02
J9	2727792.229	37618411.494	1.89
J10	2727790.344	37618411.494	34.07
J11	2727757.892	37618401.116	10.77
J12	2727761.587	37618391.000	13.09
J13	2727750.722	37618383.706	12.16
J14	2727760.670	37618376.721	58.58
J15	2727816.563	37618359.187	11.36
J16	2727820.824	37618369.721	19.35
J17	2727840.112	37618368.133	24.51
J18	2727864.301	37618372.093	9.28
J1	2727873.374	37618374.042	9.28

S=3415.09 平方米 合5.1226亩

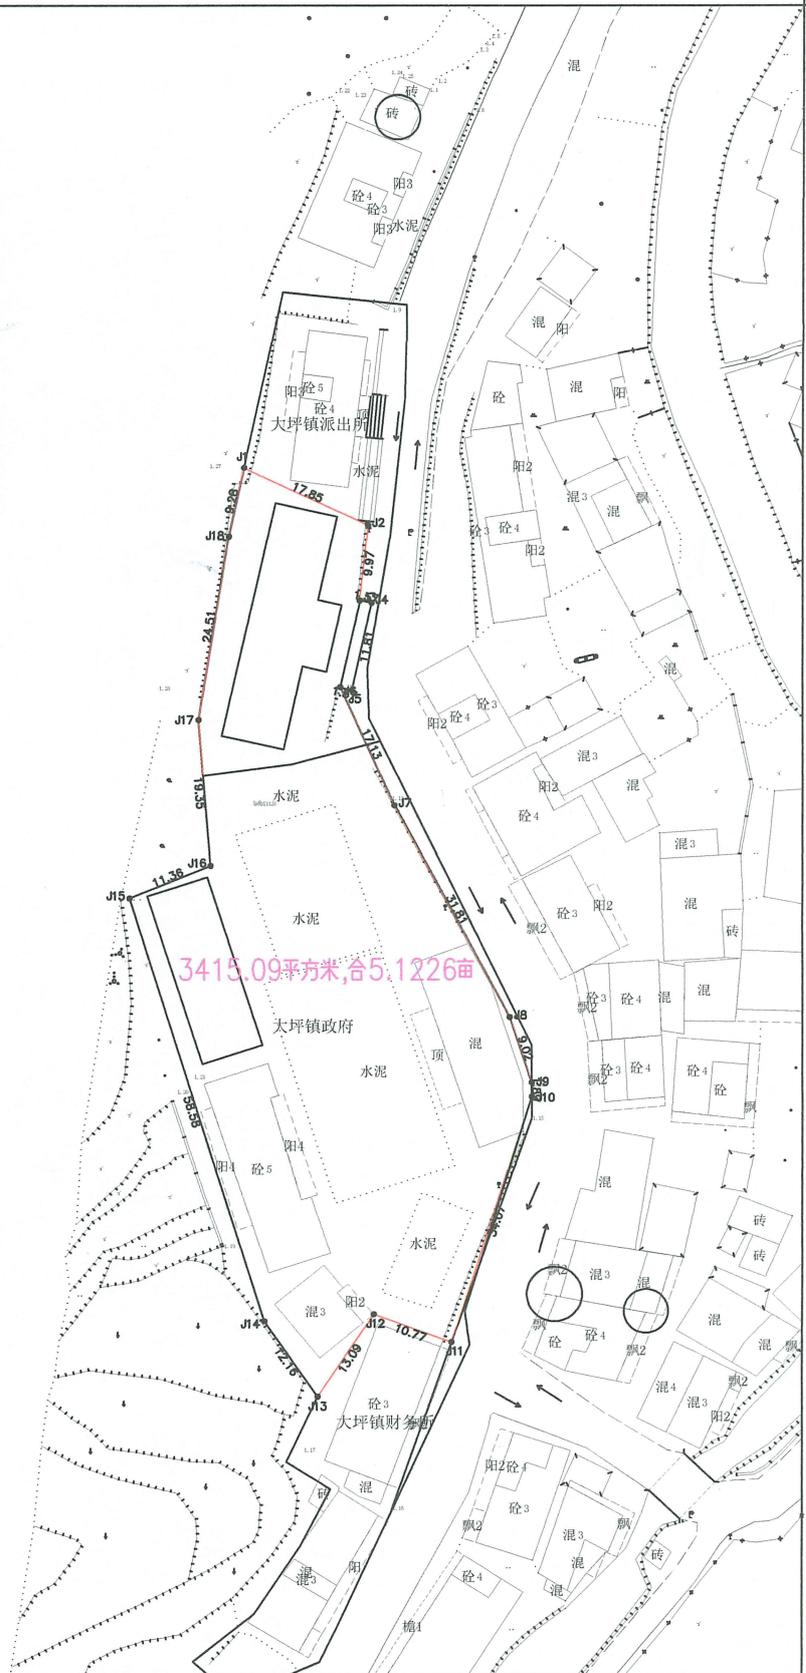

连南瑶族自治县测绘地理信息中心



2025年12月数字化图
CGCS2000坐标系
2017年版图式

测量员:黄挺
绘图员:罗海林
检查员:班晓清