


# 古健冬用地宗地图

宗地案号：202410017-3

界址点坐标表

点号	X	Y	边长
J1	2713431.688	37636597.613	22.29
J2	2713444.547	37636615.820	4.38
J3	2713440.939	37636618.304	18.07
J4	2713451.655	37636632.848	9.60
J5	2713444.082	37636638.752	3.28
J6	2713442.131	37636636.111	2.09
J7	2713440.340	37636635.042	38.06
J8	2713402.825	37636641.467	1.29
J9	2713401.702	37636642.104	21.76
J10	2713391.458	37636622.906	7.00
J11	2713397.601	37636619.551	1.12
J12	2713398.126	37636620.535	4.75
J13	2713402.321	37636618.297	30.24
J14	2713428.888	37636603.852	3.57
J15	2713426.826	37636600.937	5.89
J1	2713431.688	37636597.613	

S=1415.89 平方米 合2.1238亩

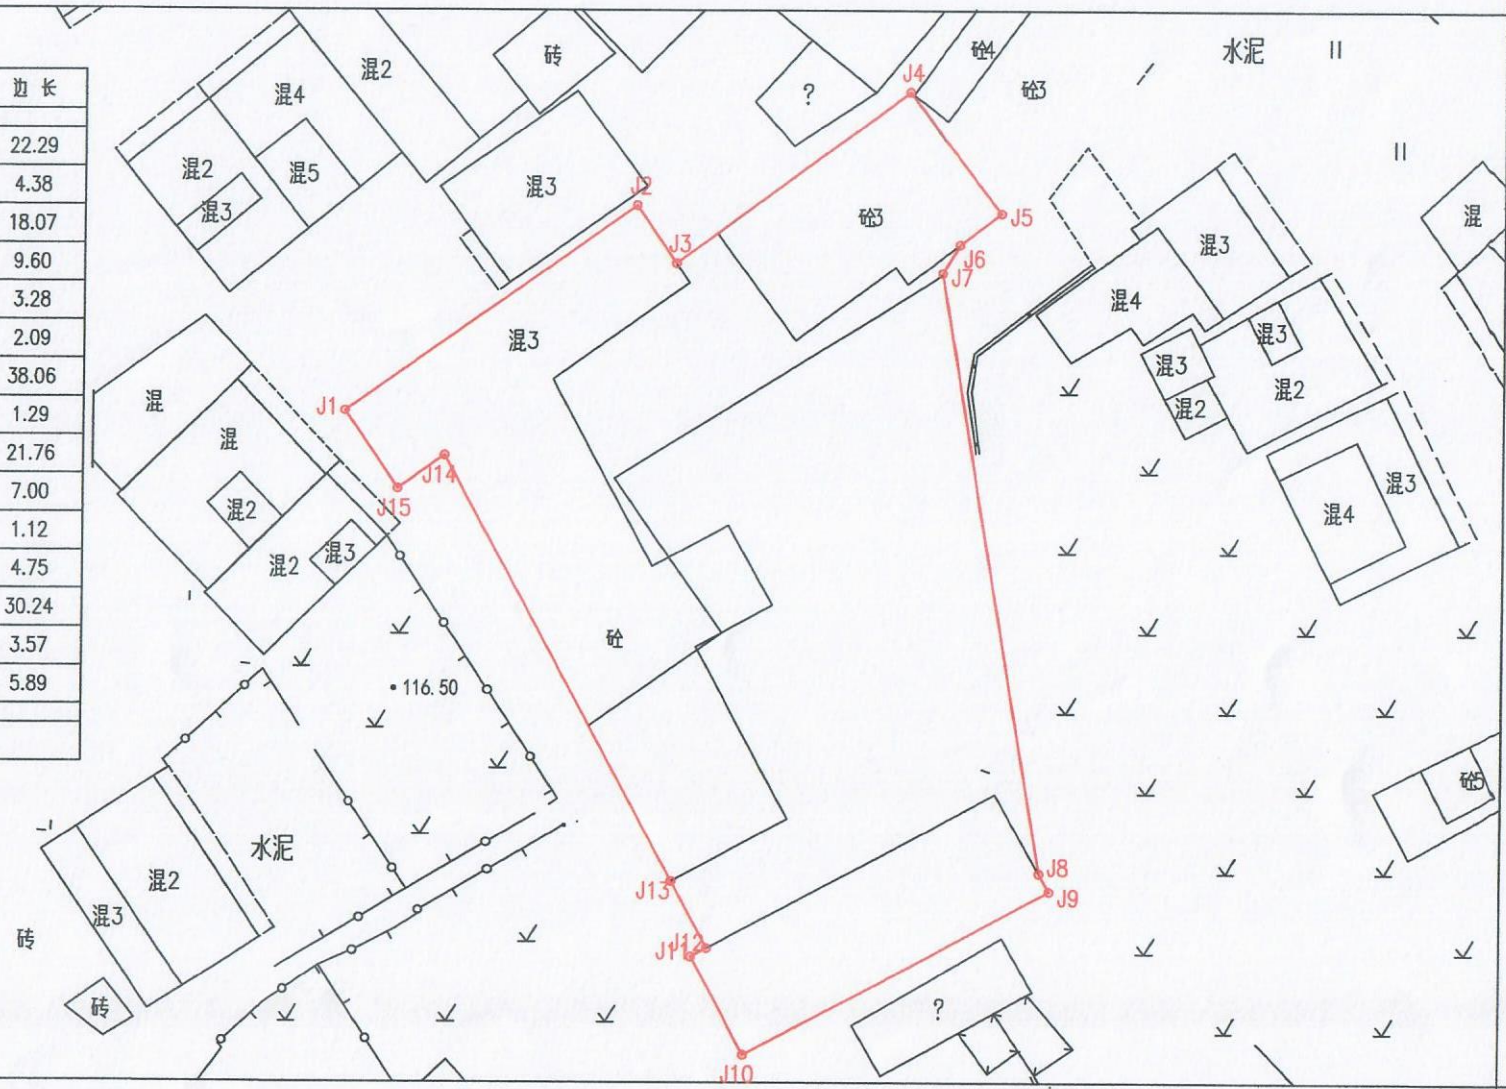

连南瑶族自治县测绘地理信息中心



2020年12月数字化图  
CGCS2000坐标系  
2007年版图式

1:500

测量员:黄挺  
绘图员:房鸿飞  
检查员:班晓清